



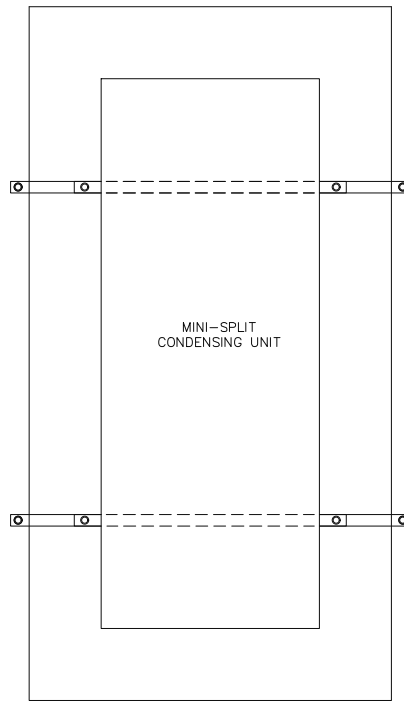

TOP VIEW

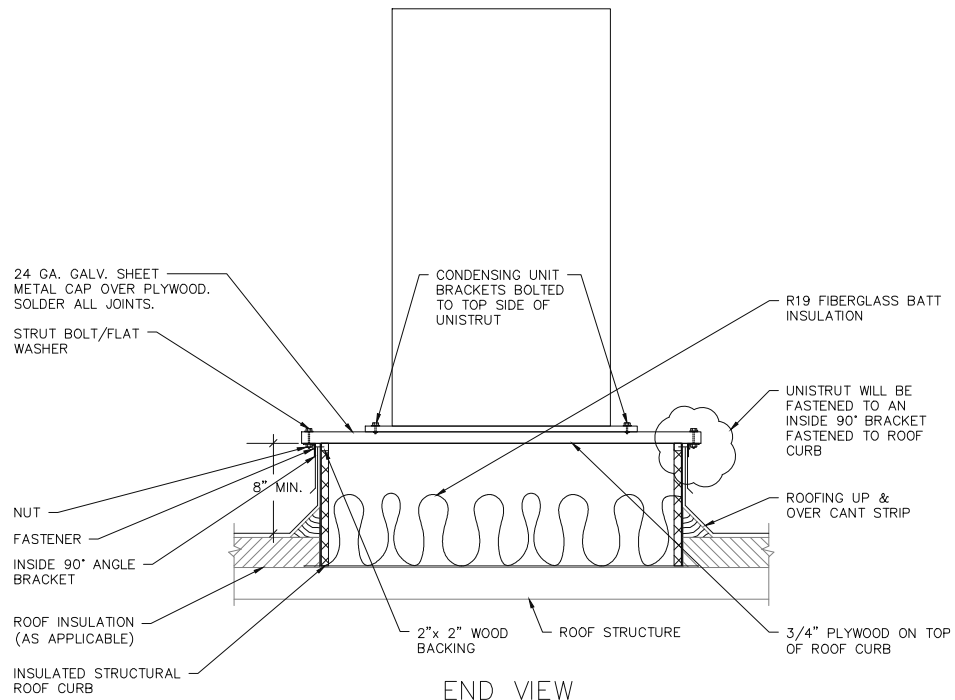

END VIEW



ROOF MOUNTED MINI-SPLIT CONDENSING UNITS

REV. NO. 001

REV. DATE : 05/23/25

DRAWN BY : NBS

DWG. NO.

MP-206

SCALE : NTS